




TOWN OF STERLING WATER DISTRICT #3

NO.	DATE	DESCRIPTION

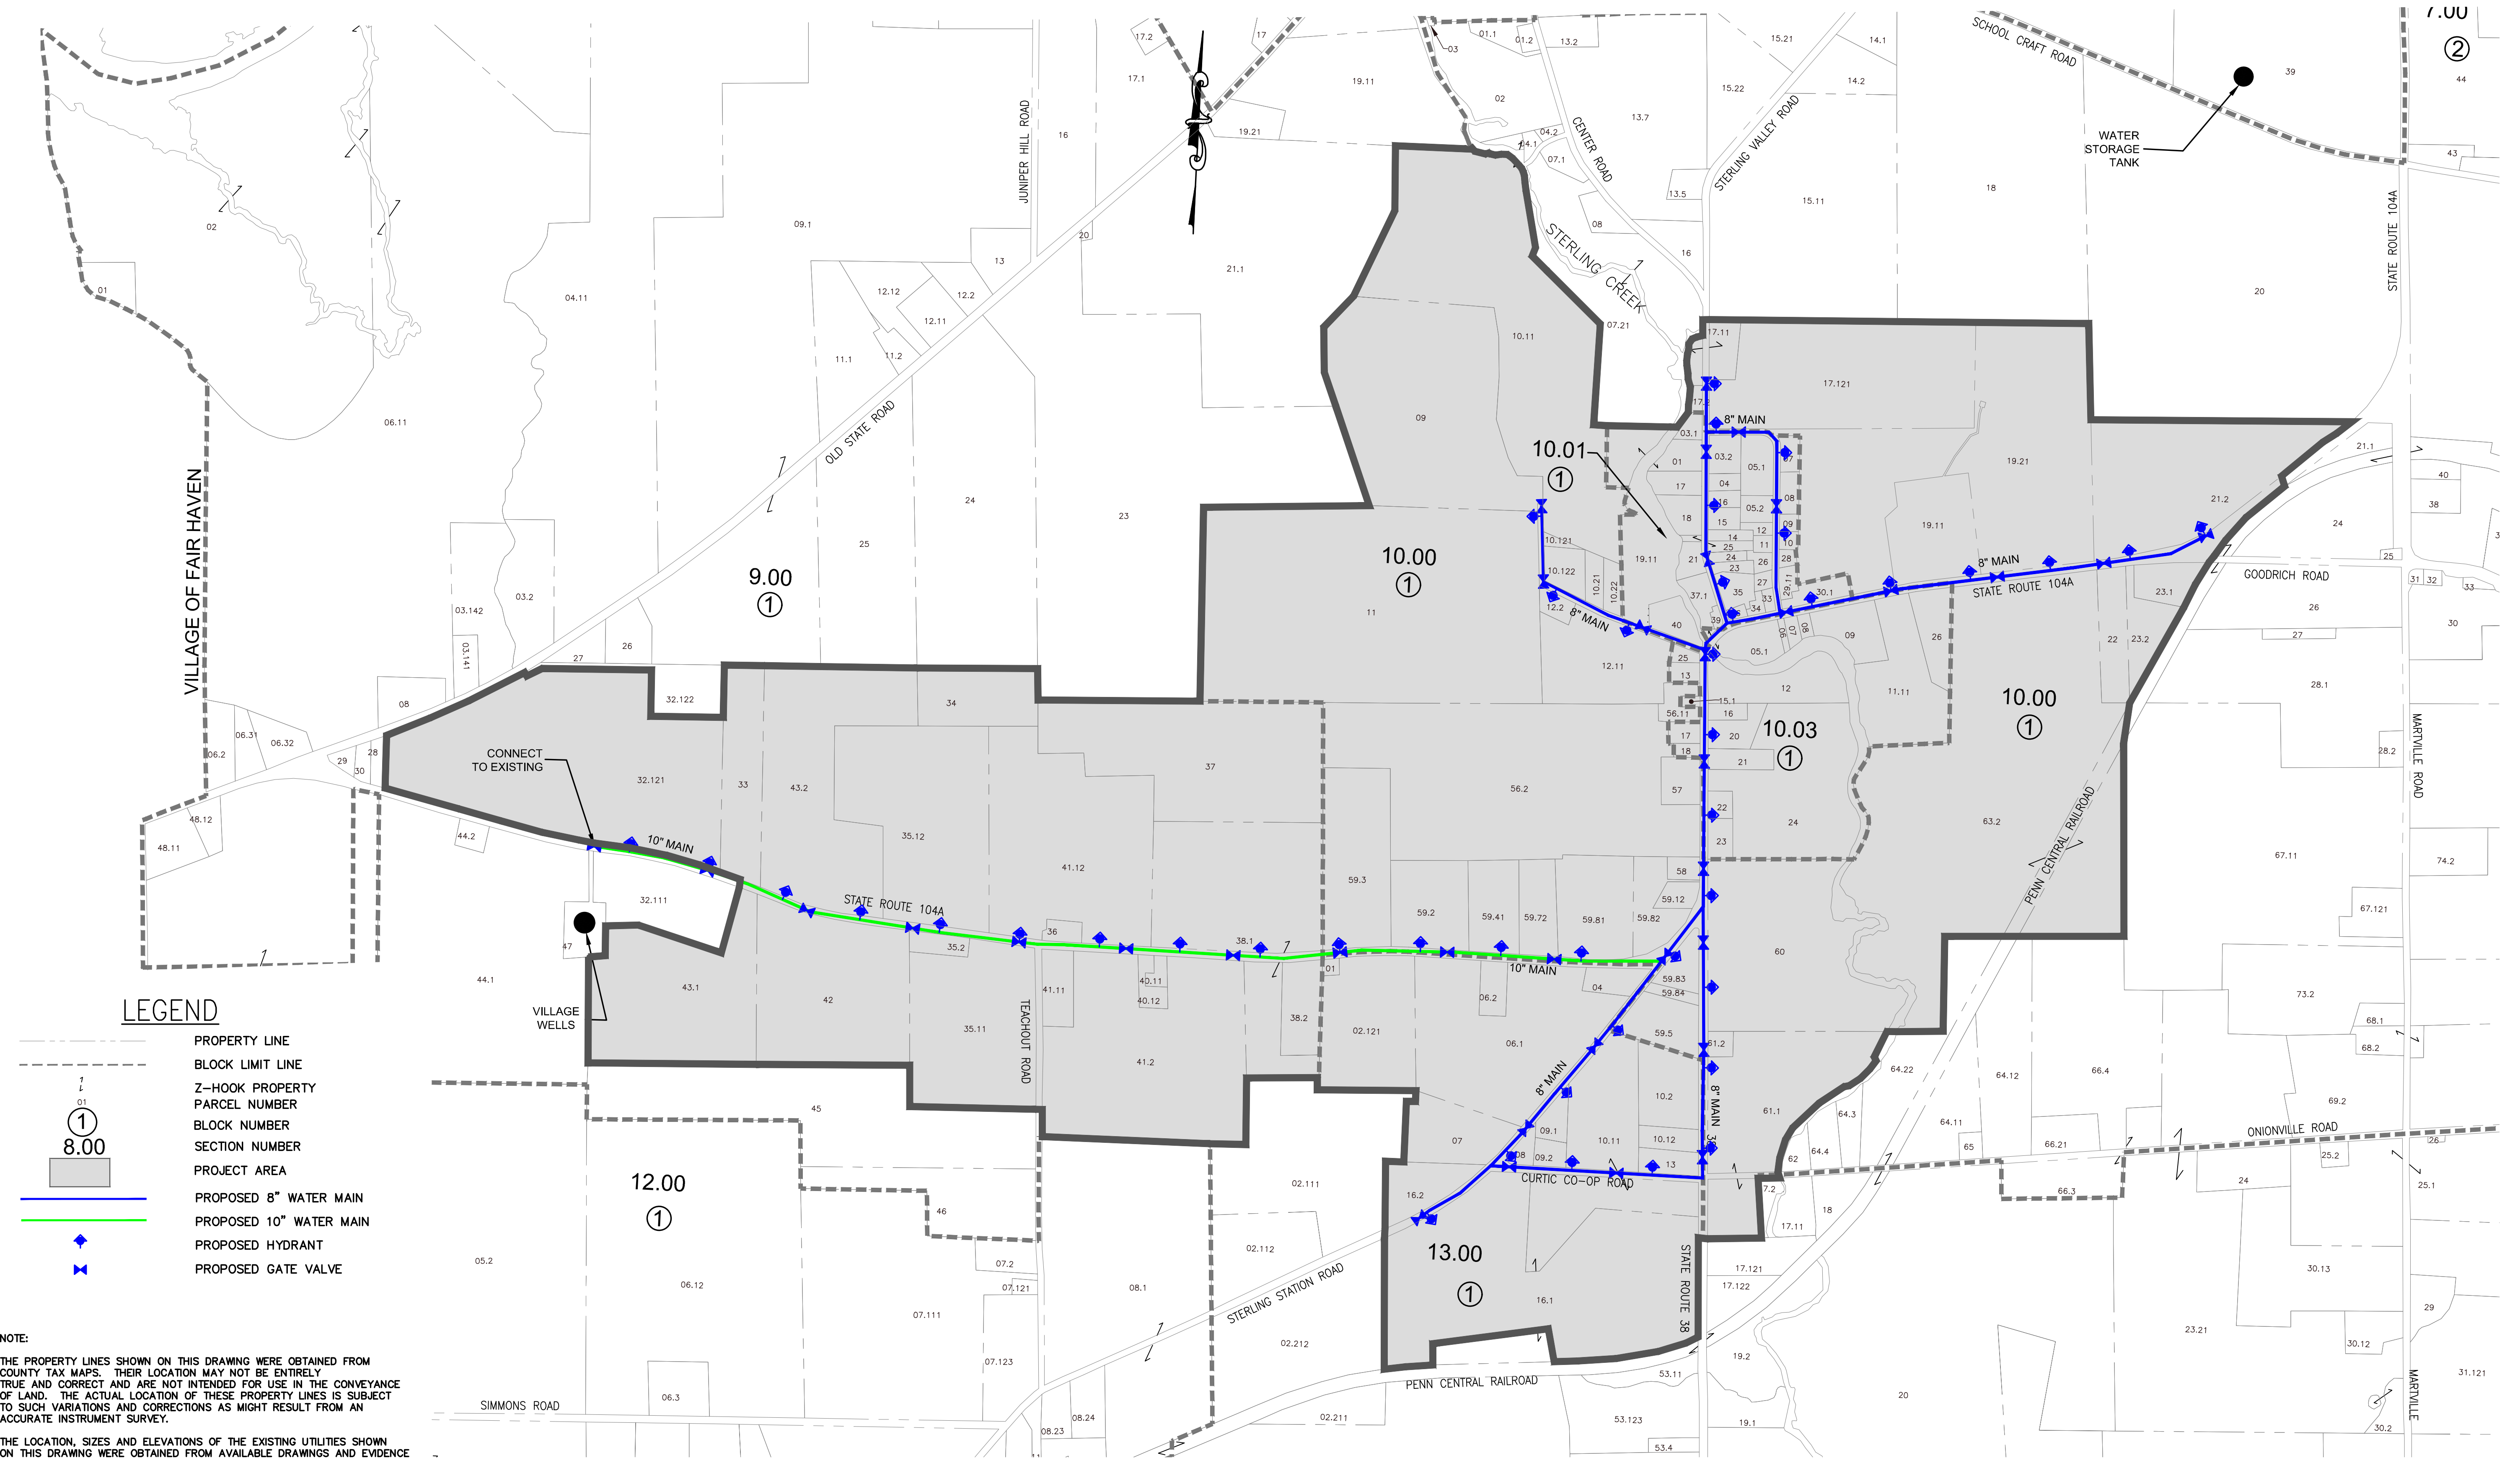

LEGEND

- PROPERTY LINE
- BLOCK LIMIT LINE
- Z-HOOK PROPERTY
- PARCEL NUMBER
- BLOCK NUMBER
- SECTION NUMBER
- PROJECT AREA
- PROPOSED 8" WATER MAIN
- PROPOSED 10" WATER MAIN
- ◆ PROPOSED HYDRANT
- ◆ PROPOSED GATE VALVE

NOTE:
 THE PROPERTY LINES SHOWN ON THIS DRAWING WERE OBTAINED FROM COUNTY TAX MAPS. THEIR LOCATION MAY NOT BE ENTIRELY TRUE AND CORRECT AND ARE NOT INTENDED FOR USE IN THE CONVEYANCE OF LAND. THE ACTUAL LOCATION OF THESE PROPERTY LINES IS SUBJECT TO SUCH VARIATIONS AND CORRECTIONS AS MIGHT RESULT FROM AN ACCURATE INSTRUMENT SURVEY.

THE LOCATION, SIZES AND ELEVATIONS OF THE EXISTING UTILITIES SHOWN ON THIS DRAWING WERE OBTAINED FROM AVAILABLE DRAWINGS AND EVIDENCE OF ABOVE GROUND FEATURES. THEIR LOCATION, SIZE AND ELEVATION MAY NOT BE ENTIRELY TRUE AND CORRECT. OTHER UTILITIES MAY EXIST. ALL LOCAL UTILITY COMPANIES SHOULD BE NOTIFIED BEFORE EXCAVATION.

DESIGNED BY: XXX
 CHECKED BY: XXX
 APPROVED BY: XXX
 IN CHARGE BY: XXX